

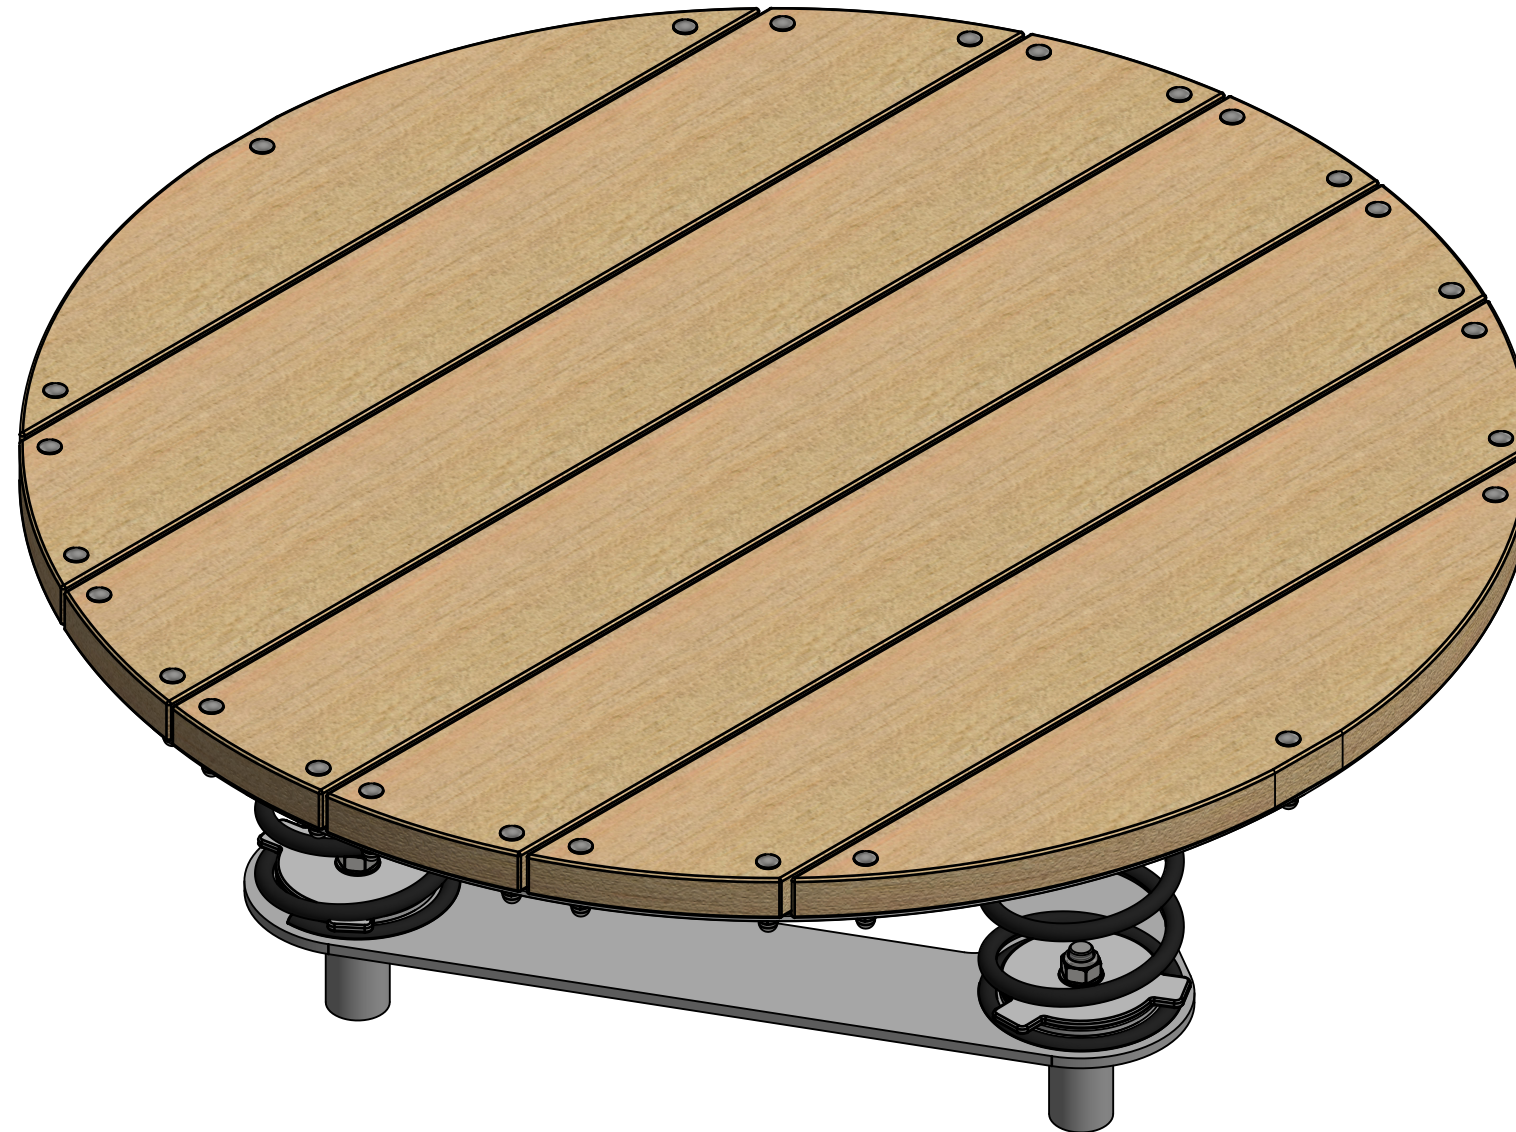


Jumping Jack

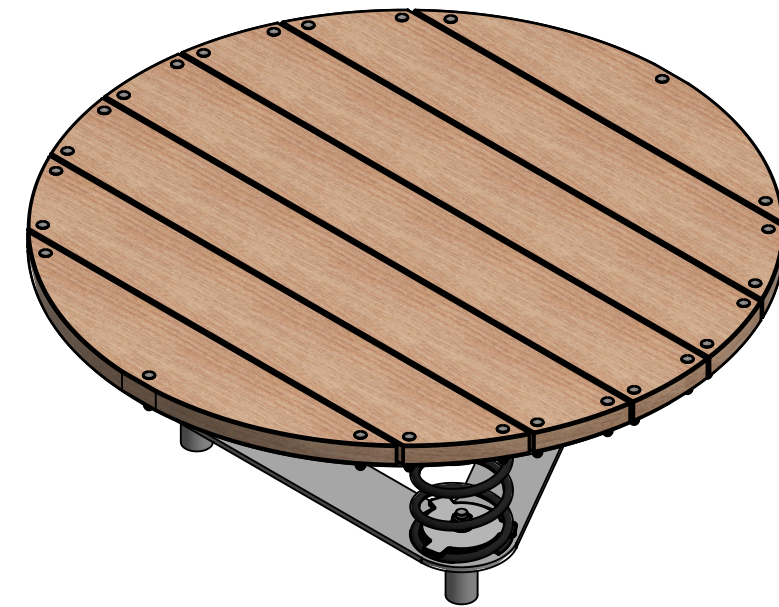


Jumping Jack

Plan View (1:25 @A3)

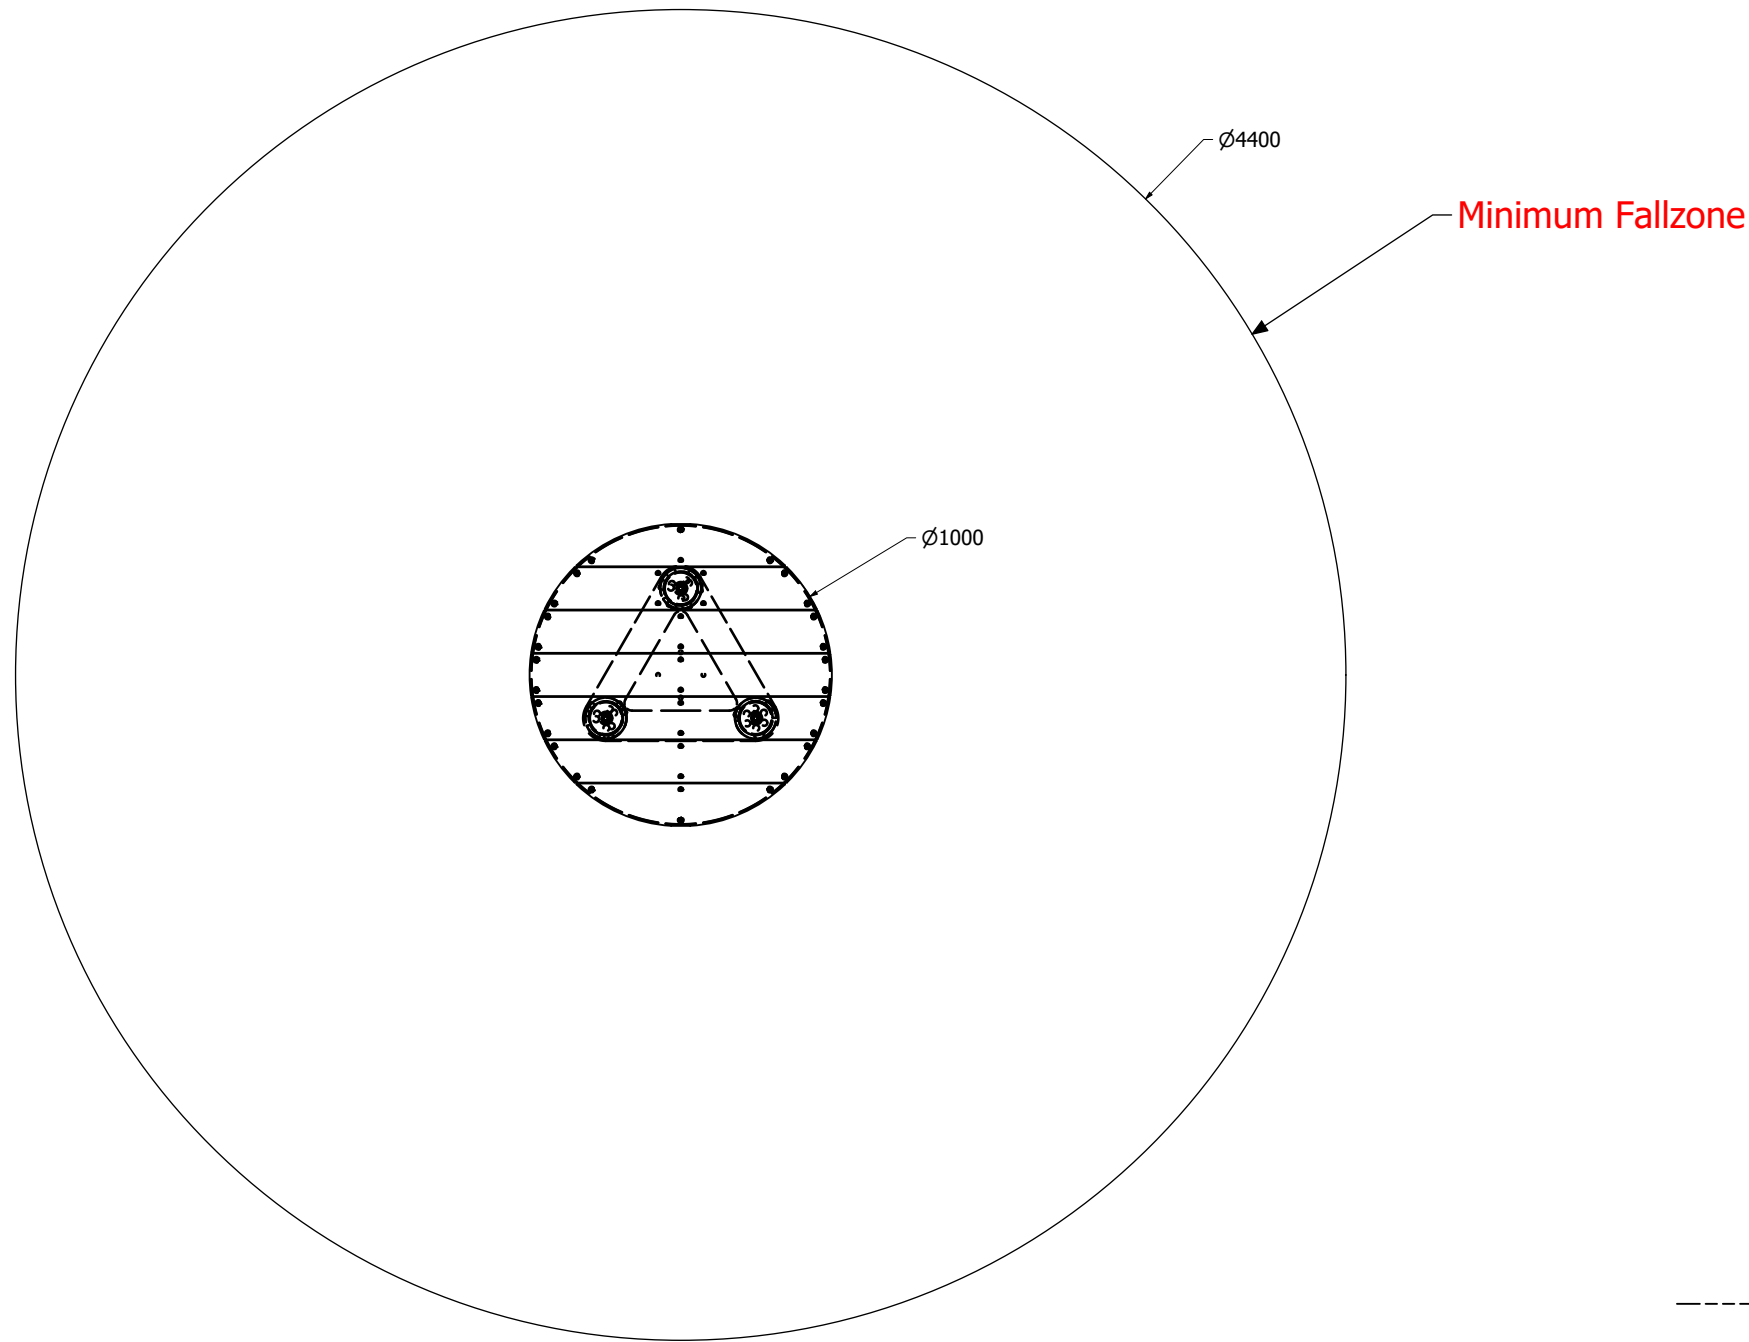

Front View (1:10 @ A3)


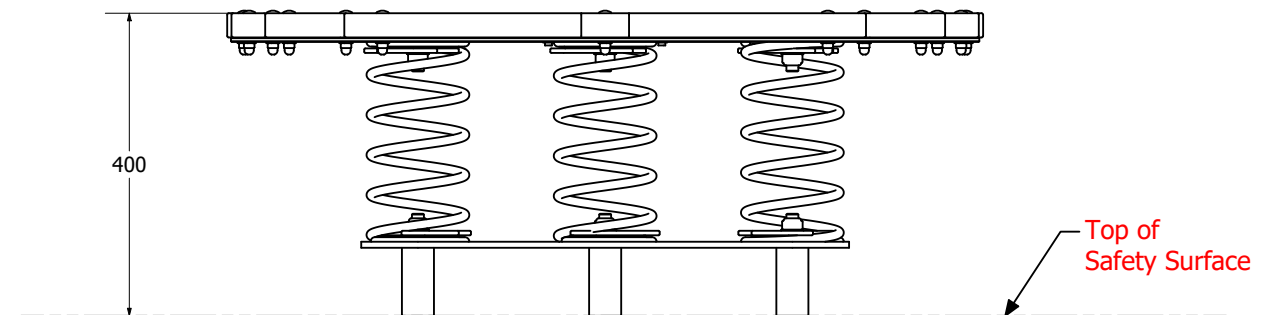


REVISION HISTORY			
REV	DESCRIPTION	DATE	BY
0	Creation	10/10/2016	
1	Increased Fallzone	28/5/2021	HS


Jumping Jack

1:100 @ A3


Fallzones

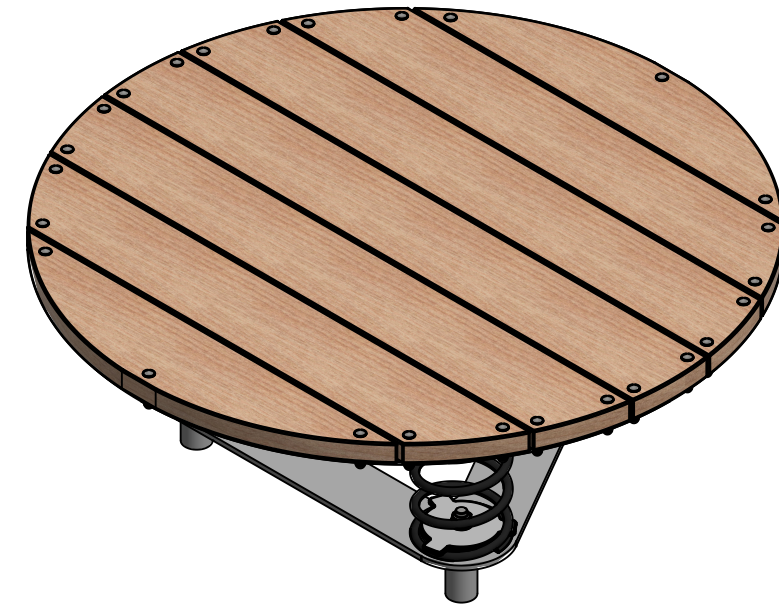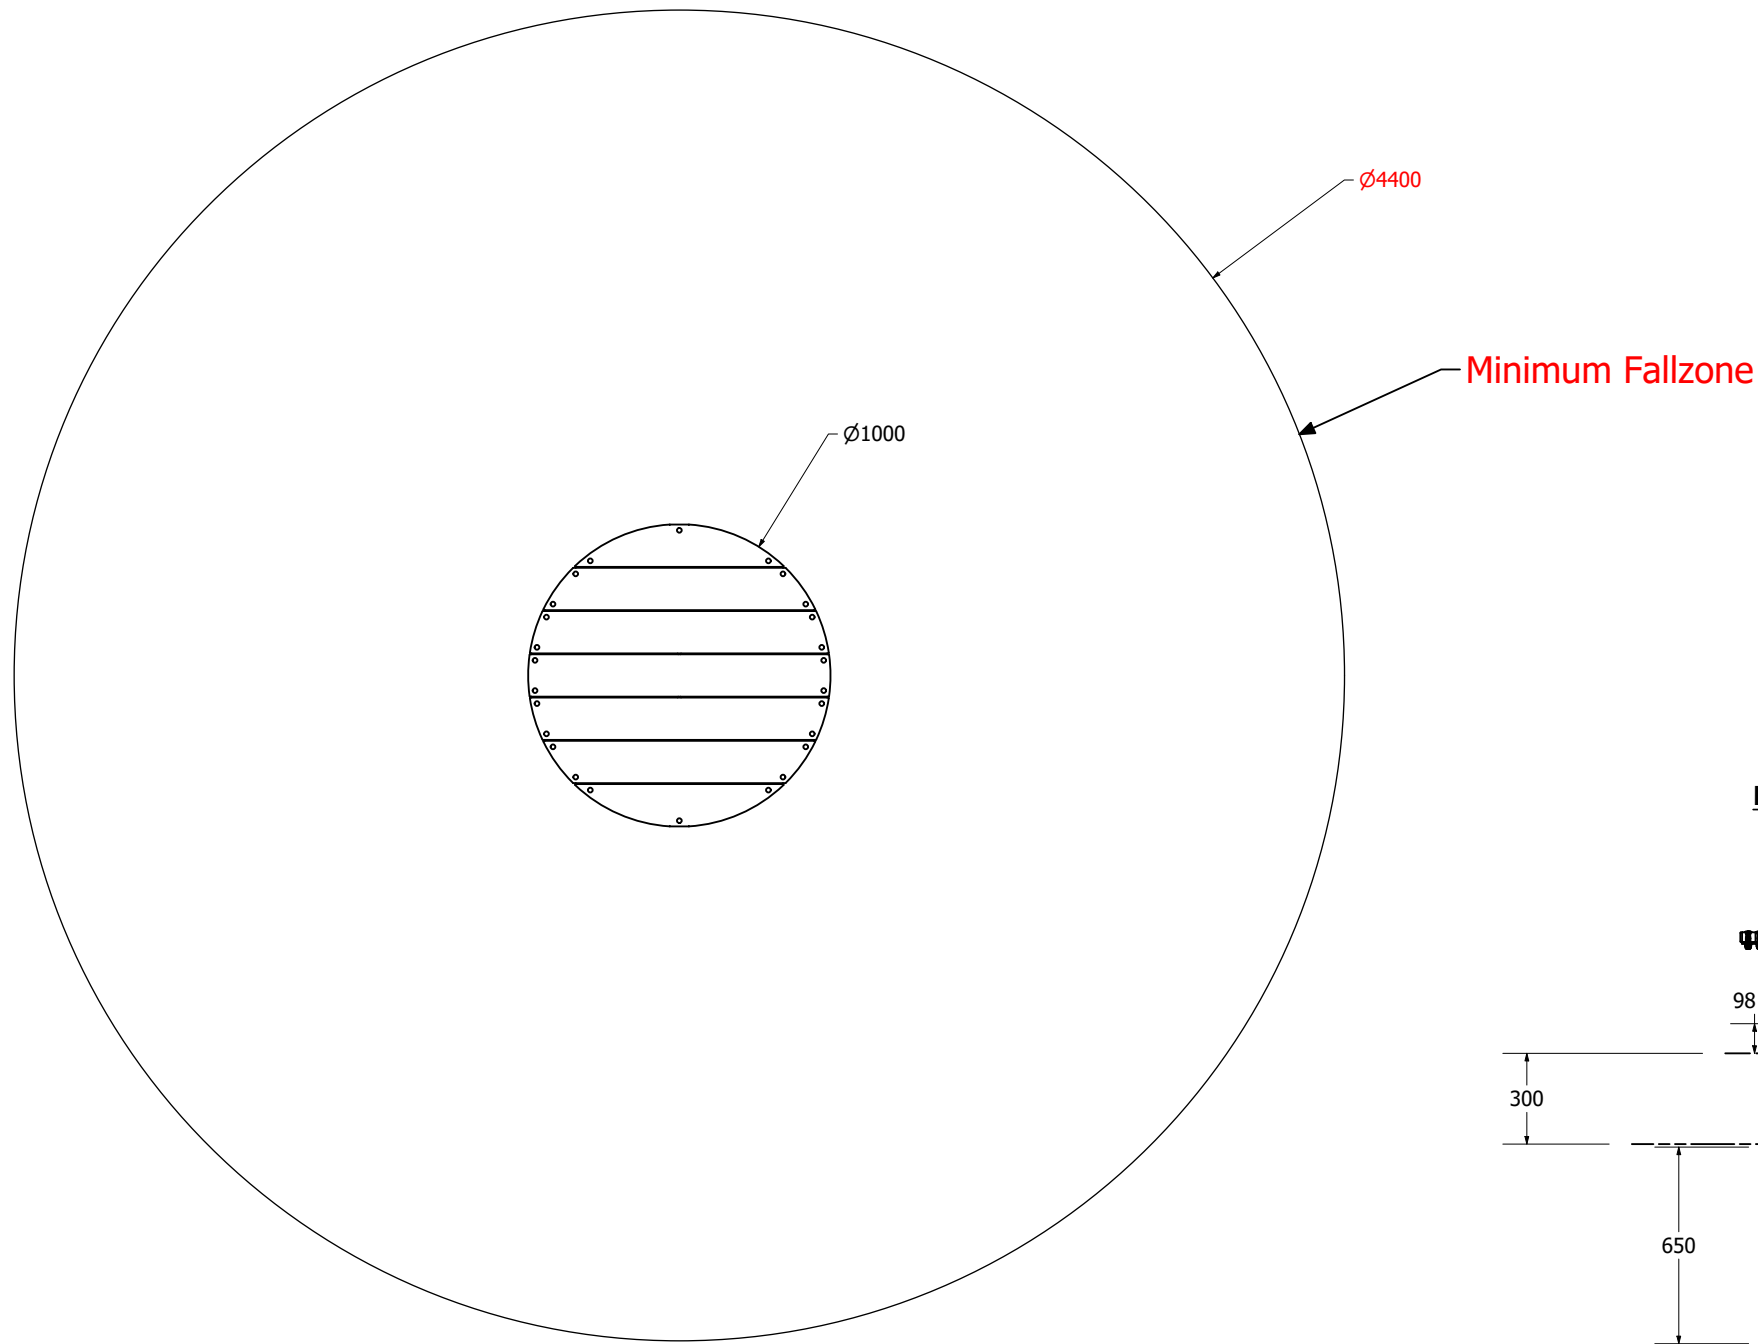

Front Elevation

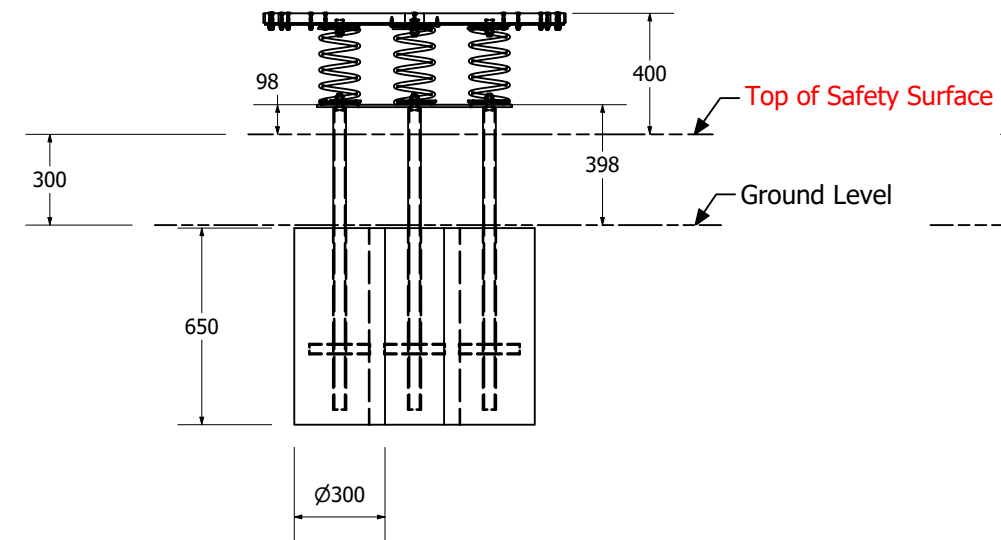

Right Elevation

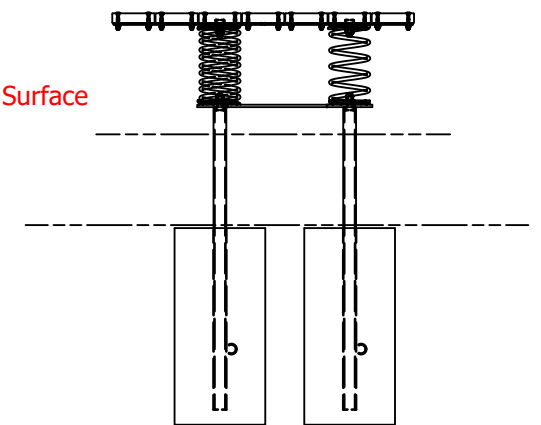

REVISION HISTORY			
REV	DESCRIPTION	DATE	BY
0	Creation	10/10/2016	
1	Increased Fallzone	28/5/2021	HS