
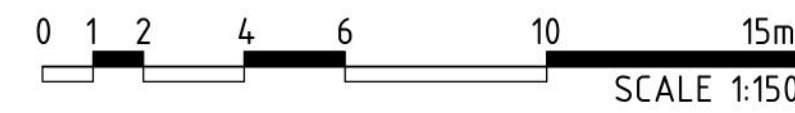


KEY

- LAWN
- RUBBER SOFTFALL
- RUBBER SOFTFALL
- RUBBER SOFTFALL
- RUBBER SOFTFALL
- RUBBER SOFTFALL
- FALL ZONE
- 1 TR326 TOWER AND SLIDE PLAY MODULE
- 2 SPINNING SPIRAL
- 3 4 BAY SWING W/ 1X BASKET & 2X STRAP SEATS
- 4 WOODLANDS BENCH
- 5 238m² APPROX. TOTAL PLAYGROUND AREA

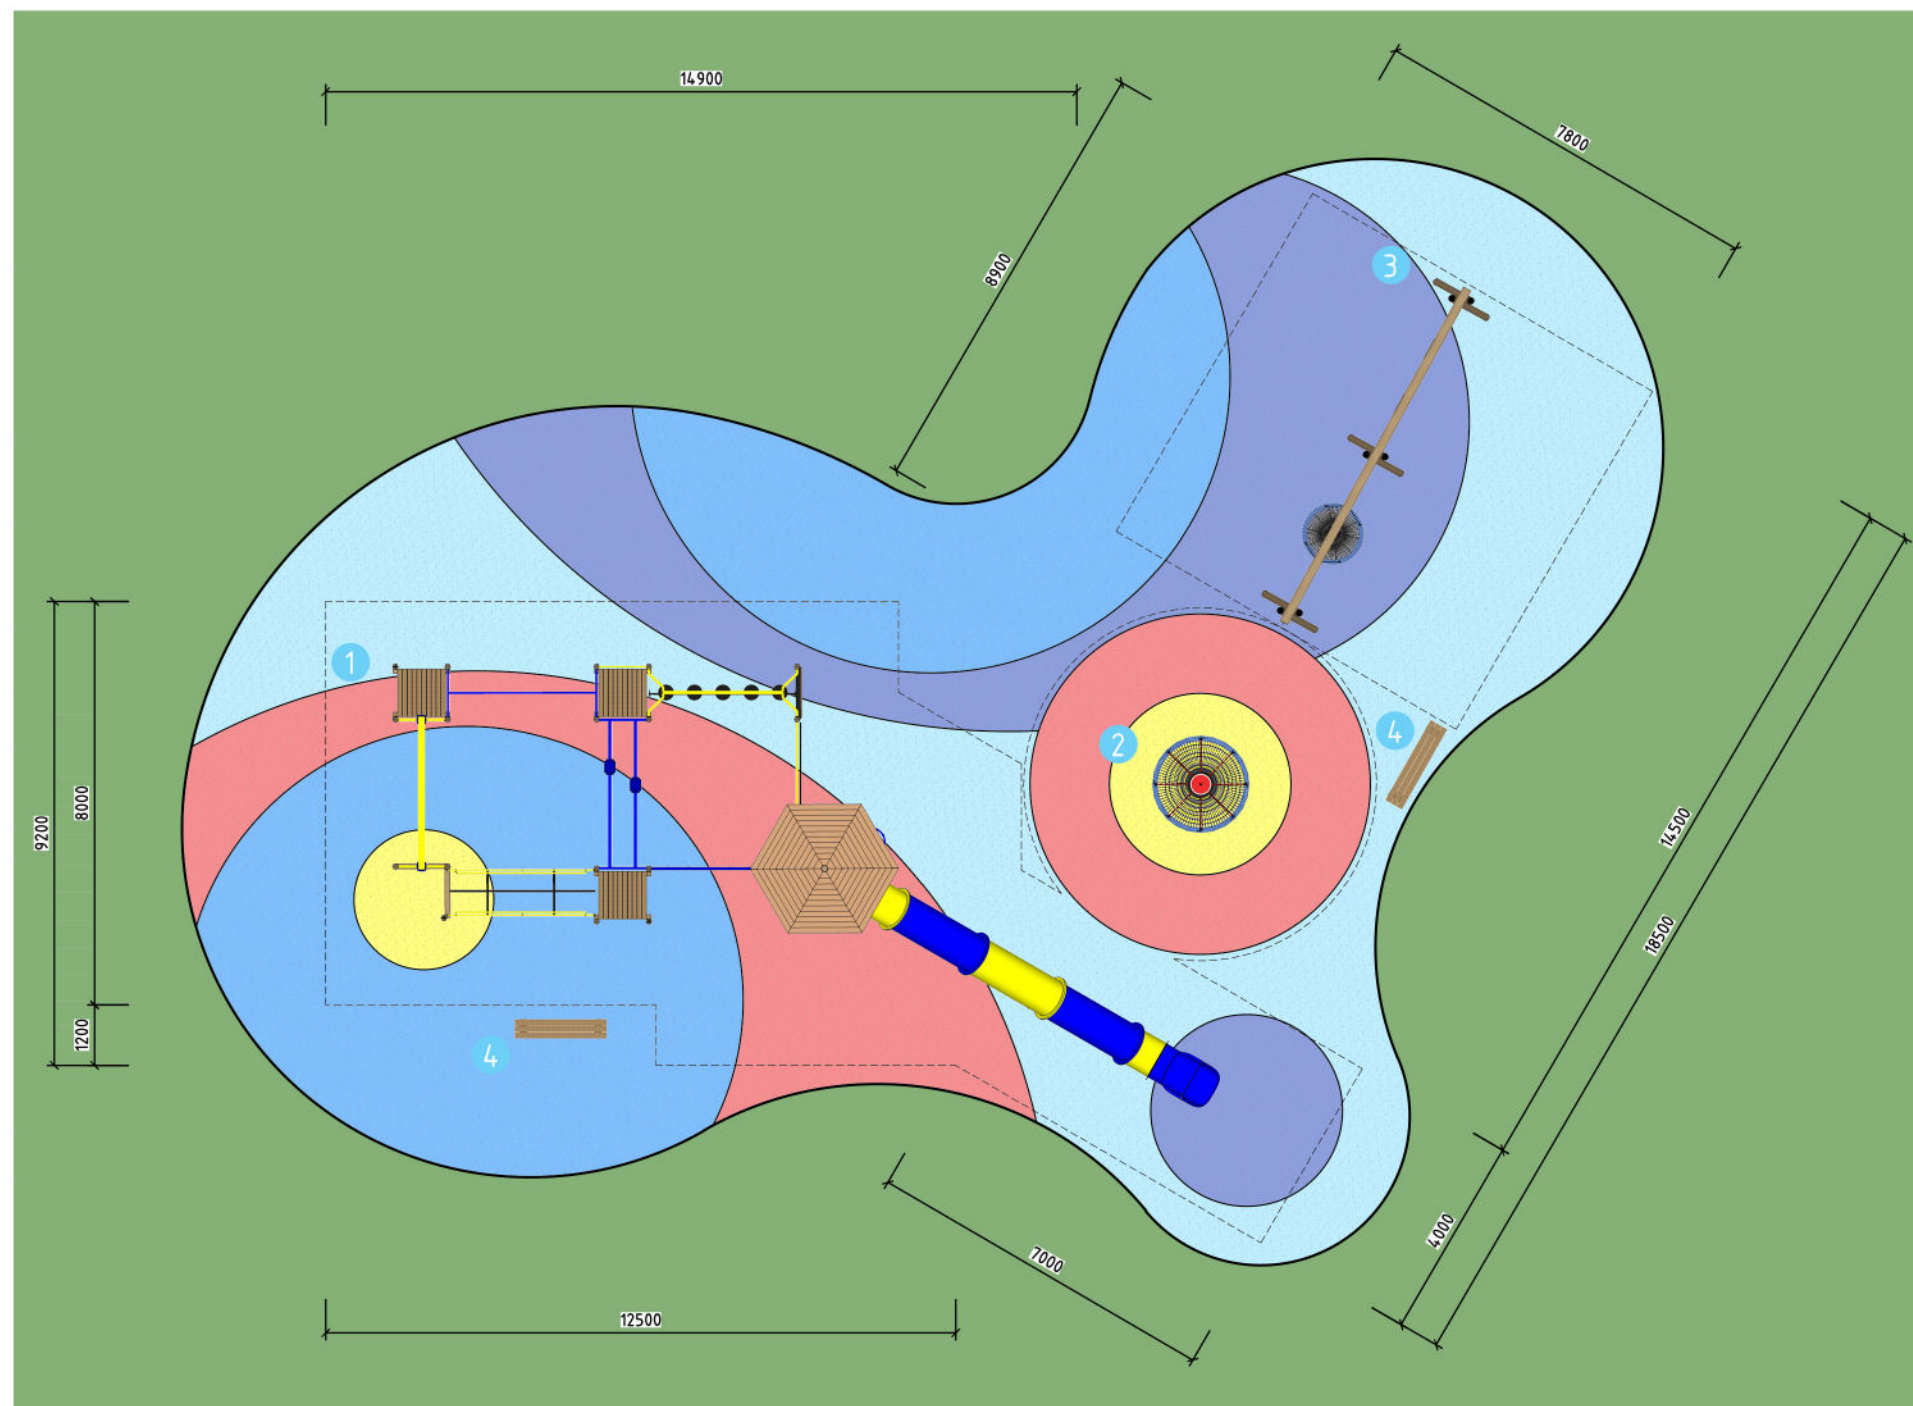

<p>REGIONAL POPULAR PACKAGE #4S</p> <p>SITE ADDRESS: Regional Popular Package #4S</p>	<p>DWG TITLE: STANDARD OPTION 4 LANDSCAPE CONCEPT PLAN</p>	<p>DWG NO. 1</p>	<p>REV. -</p>	<p>SCALE: 1:150@A3 DATE: 13 July 2018</p>		<p>PLAYGROUND CENTRE PO Box 14 Wanganui 4540 T: +64 6 348 9054 W: www.playgroundcentre.com</p>
--	---	-----------------------------	-------------------	---	--	--