

SC376 Urban Slide Unit

Front View




SC376 Urban Slide Unit

Rear View




SC376 Urban Slide Unit


Plan View

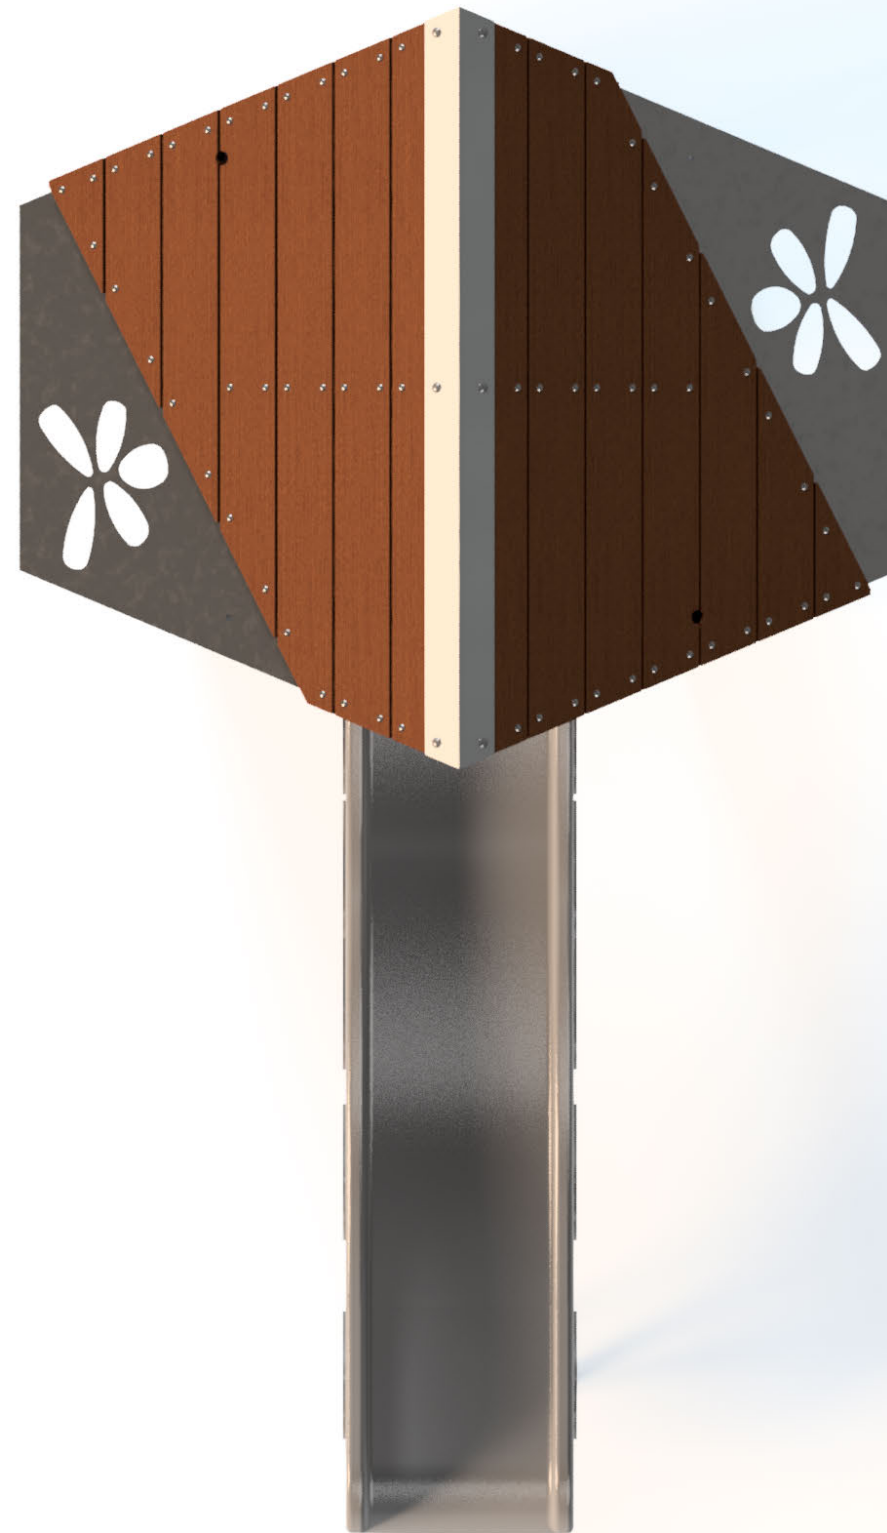


1:100 @ A3

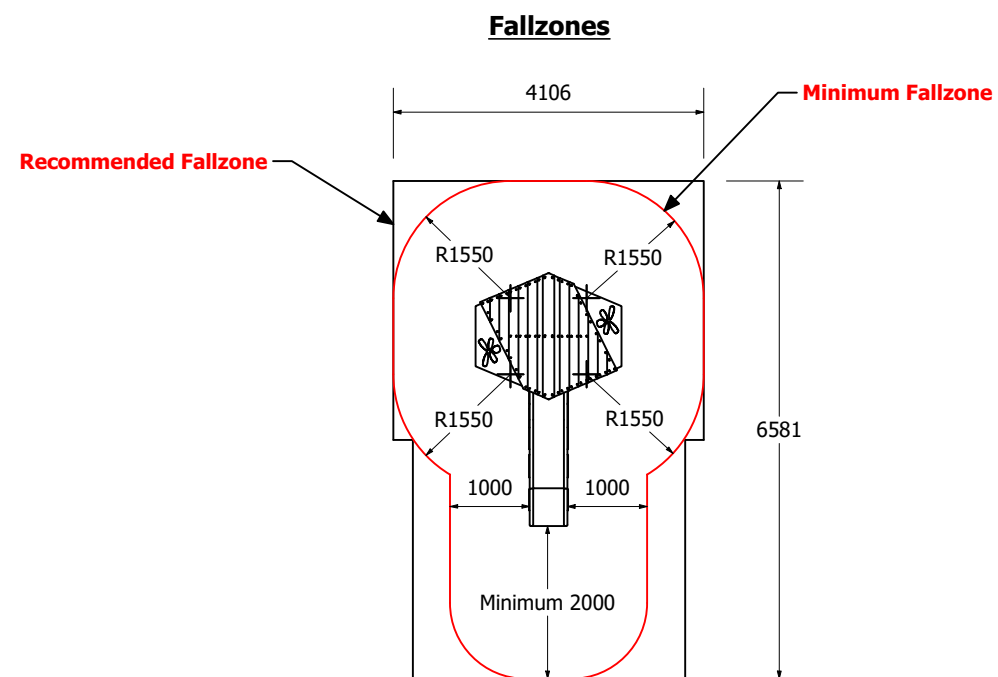

Front Elevation

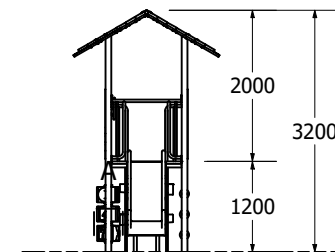

Right Elevation

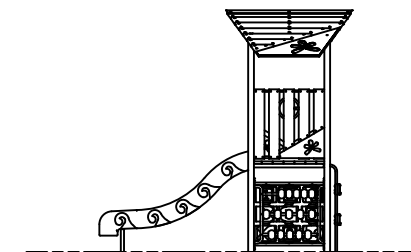

Technical Information	
Main Dimension	4106x6581
Total Area	26m ²
Max FHO	1200
Heaviest Part	
Compliant to	NZS 5828:2015 AS 4685:2014 EN 1176:2008

REVISION HISTORY			
REV	DESCRIPTION	DATE	BY
0	Creation	6/07/2018	