



1 : 100 @ A3

Fallzones

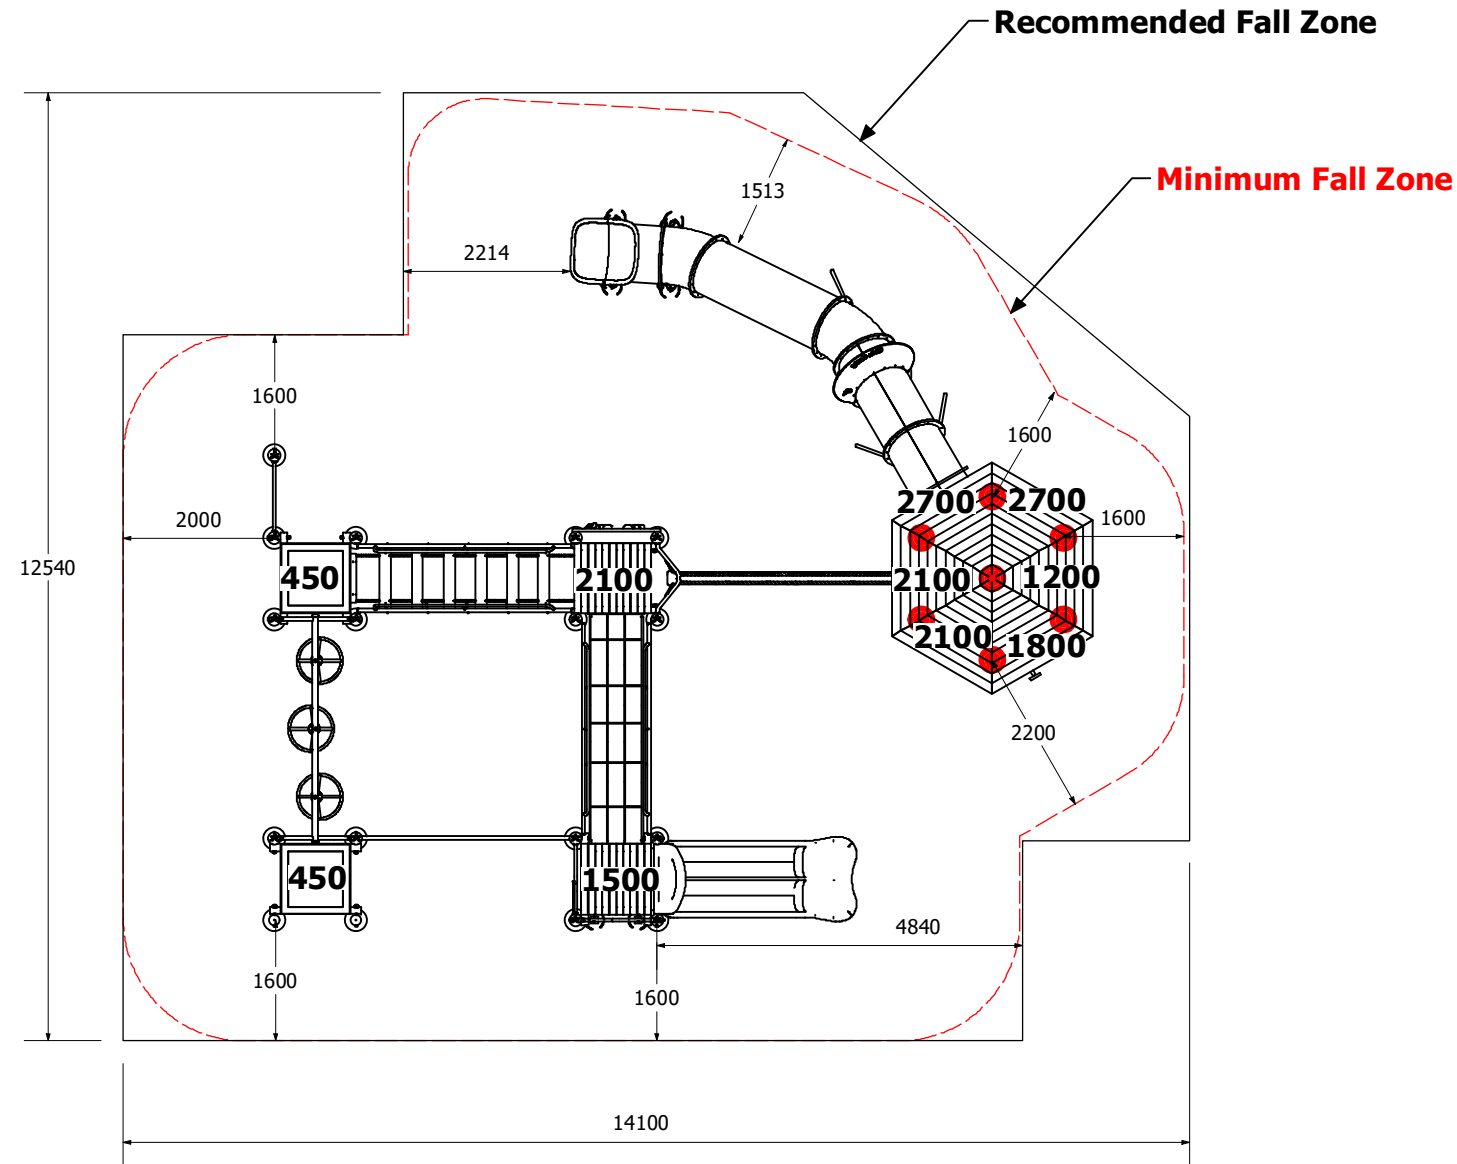

Front Elevation

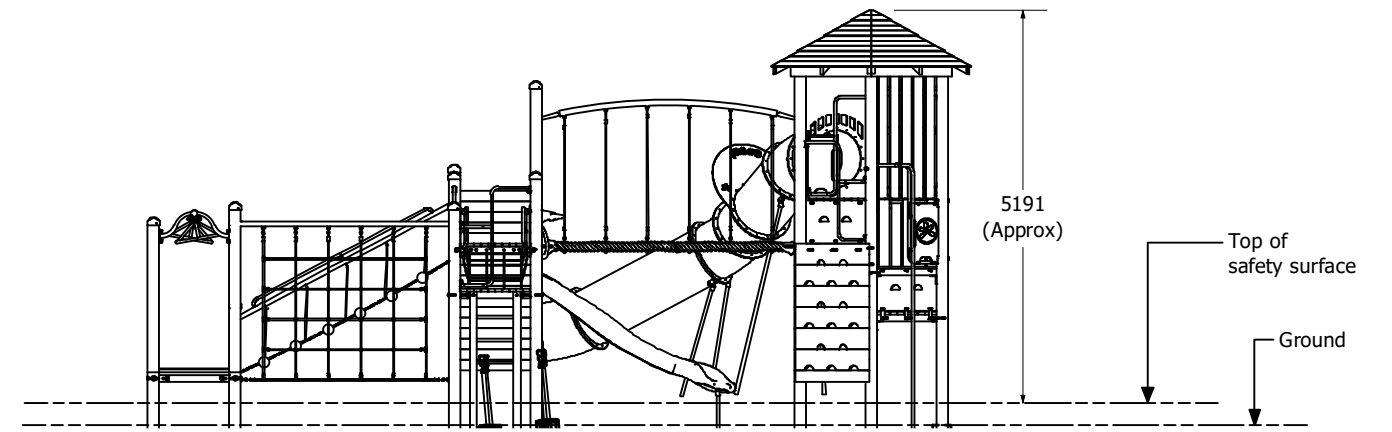

| Technical Information | |
|-----------------------|---|
| Main Dimension | 14100 x 12540 mm |
| Total Area | 149 m2 |
| Max FHO | 2800 mm |
| Heaviest Part | * |
| Compliant to | NZS 5828:2015 AS 4685:(series) EN 1176:2008 |

Age groups appropriate for:

