

# Octagonal Tower with Bridge and Tree Hut 8325


MOTP8325



# Octagonal Tower with Bridge and Tree Hut 8325



# Octagonal Tower with Bridge and Tree Hut 8325

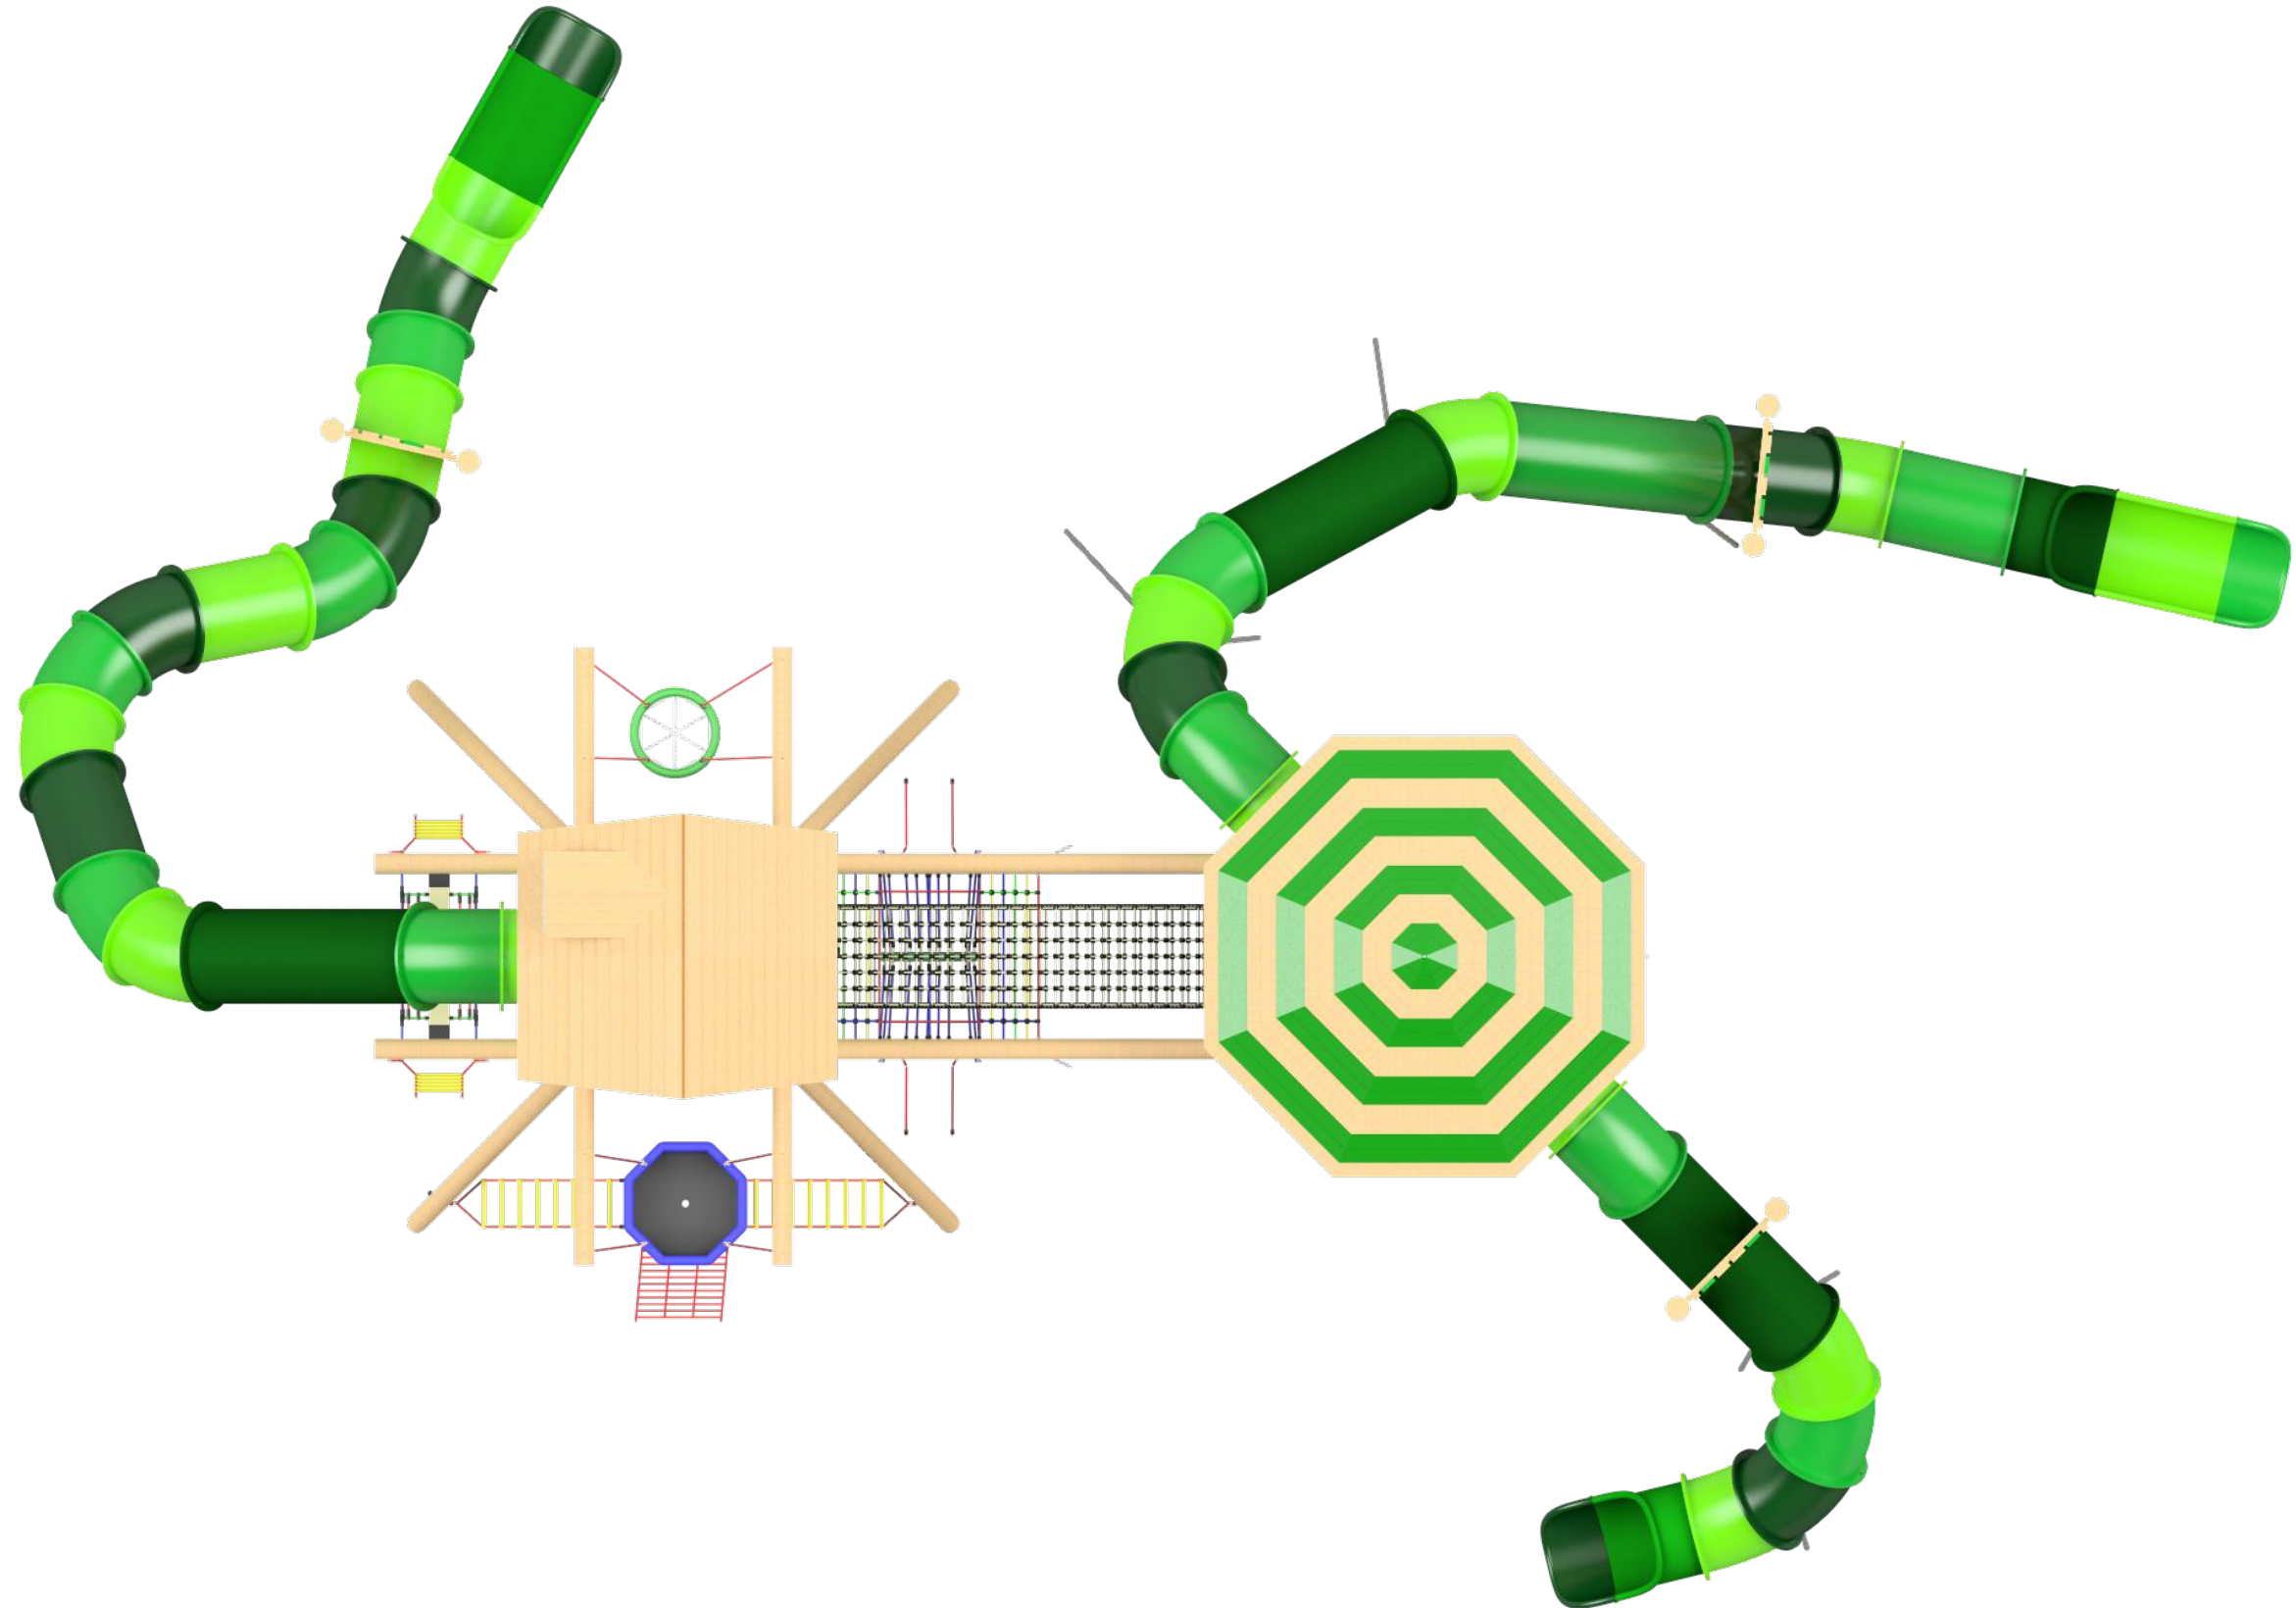



# Octagonal Tower with Bridge and Tree Hut 8325

REVISION HISTORY			
REV	DESCRIPTION	DATE	BY
0	Creation	//	
1	Added ropes to Views	9/5/2022	HS


1 : 100 @ A3

Fallzones

Right Elevation

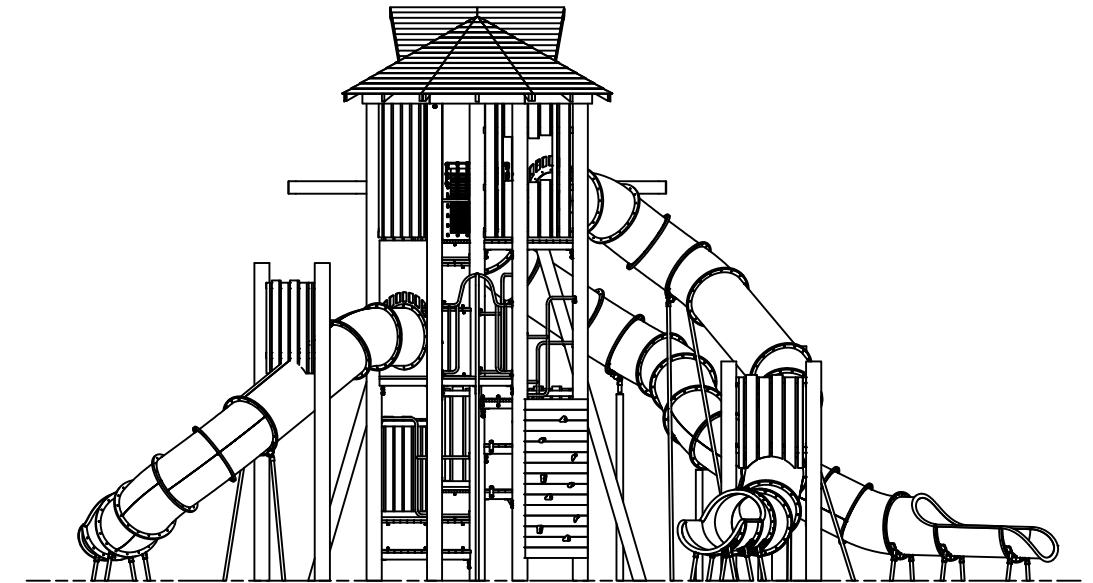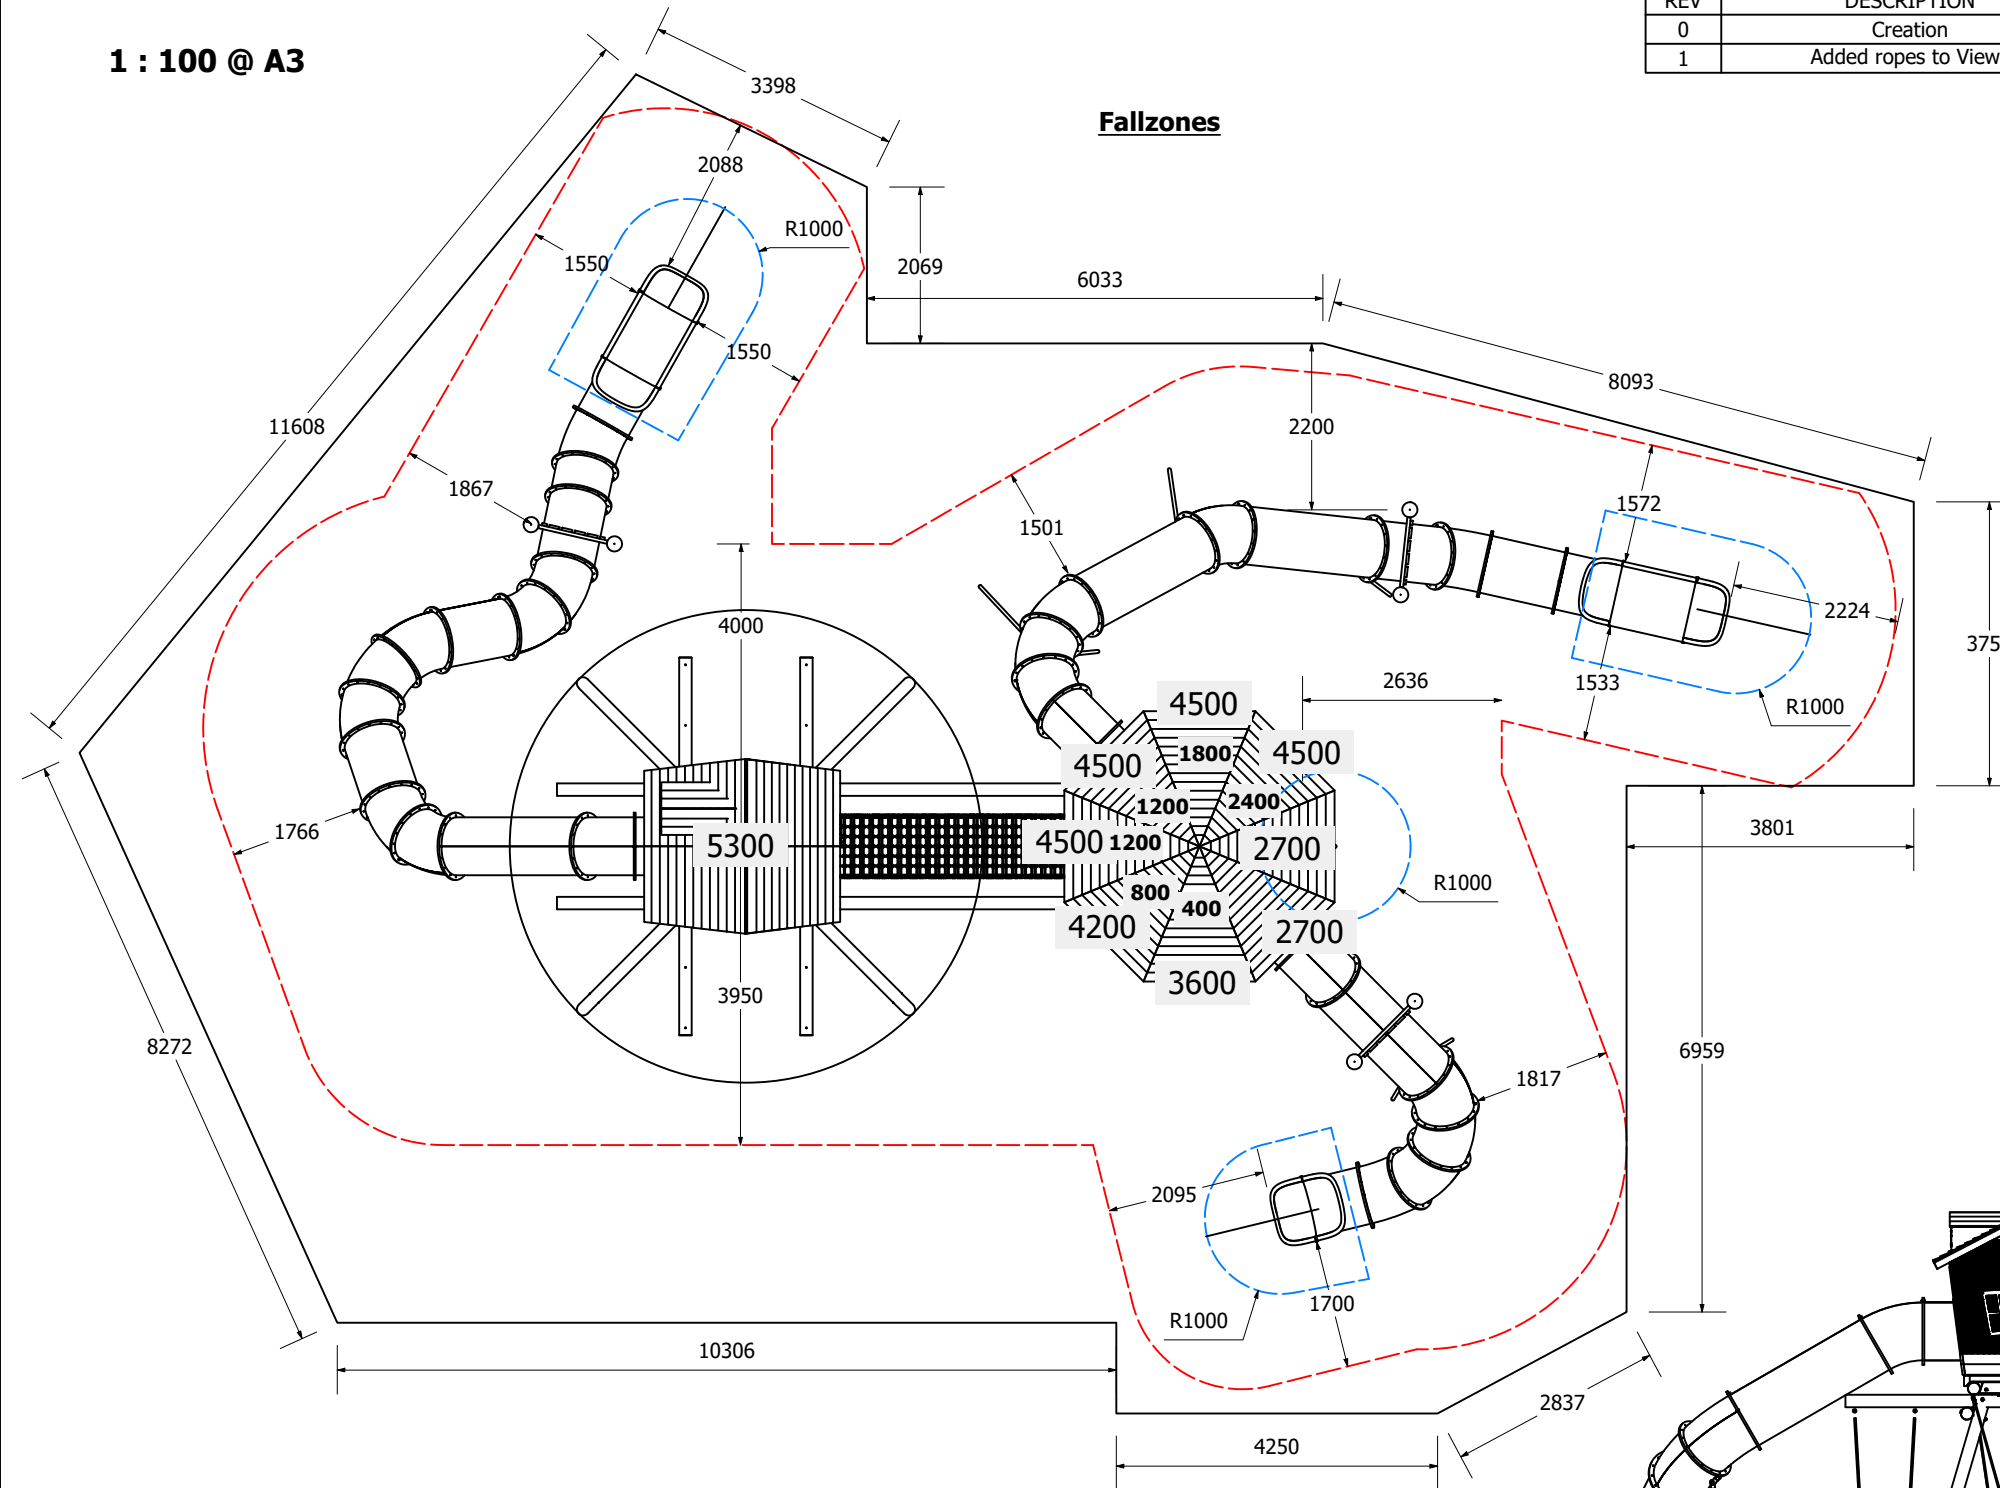


Front Elevation

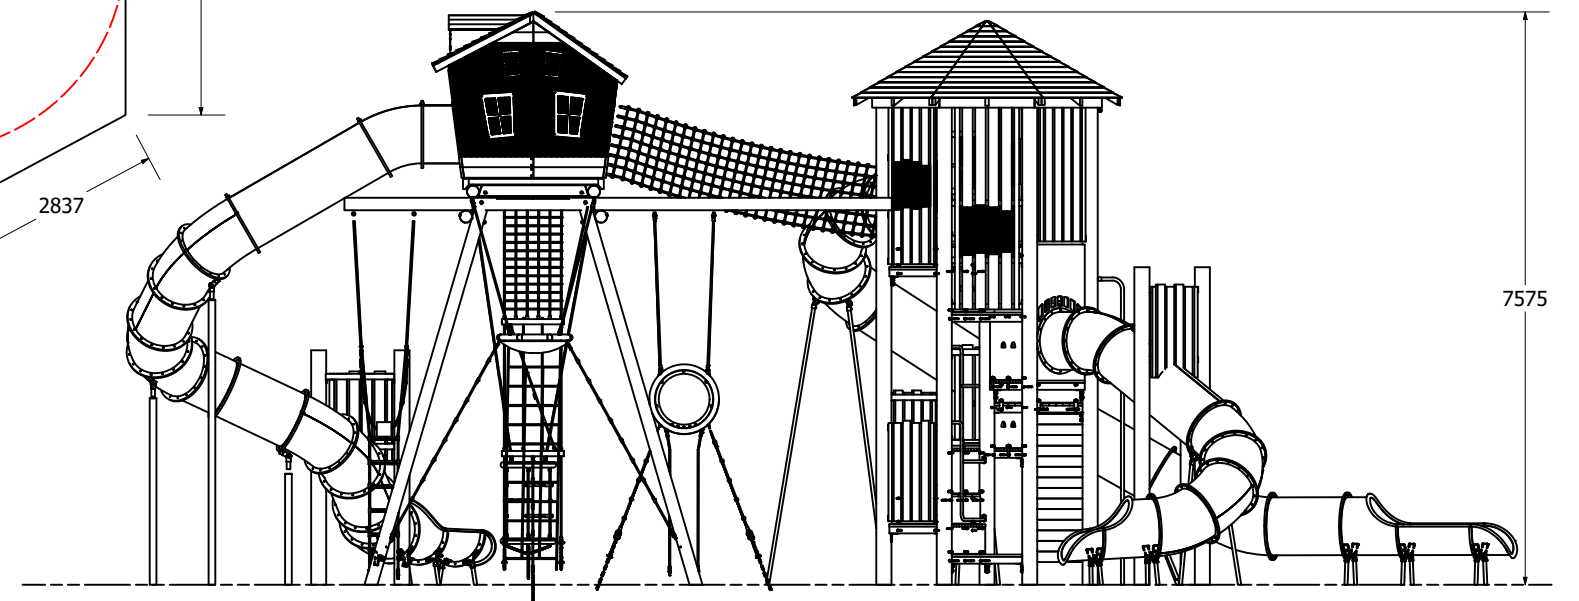

Technical Information

Main Dimension	6525 x 4120
Total Area	280 m2
Max FHOF	2700 mm
Heaviest Part	30kg
Compliant to	NZS 5828:2015 AS 4685:2017 EN 1176:2008

Age groups appropriate for:

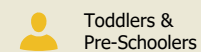

Toddlers & Pre-Schoolers



Primary to Big Kids



Teenagers to Young Adults



Whole family / Young at Heart